



F H W A REGION NO.	STATE	FED. AID PROJ. NO.	SHEET NO.	TOTAL SHEETS
3	MD			

SIGNS

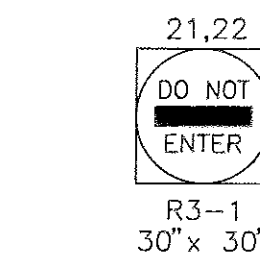





(21 IS TO BE INSTALLED
ONTO EXISTING GROUND
MOUNTED R1-1 SIGN
POST AS SHOWN)

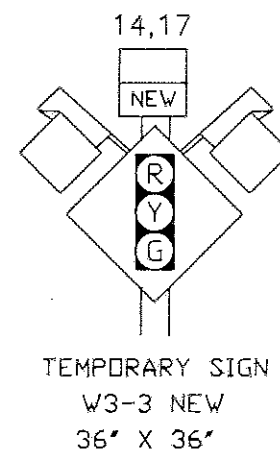




TEMPORARY SIGN
W3-3 NEW
36' x 36'




(19 IS TO BE INSTALL
ONTO EXISTING GROUNDED
MOUNTED R1-1 SIGN
POST AS SHOWN)

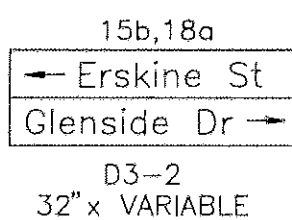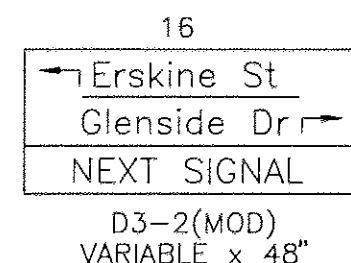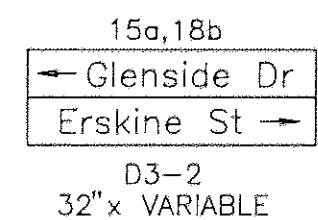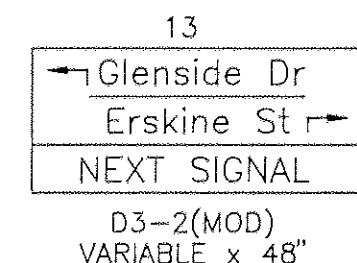

SIGNALS

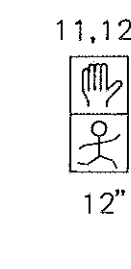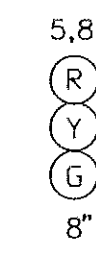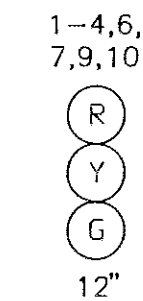

NEMA PHASING

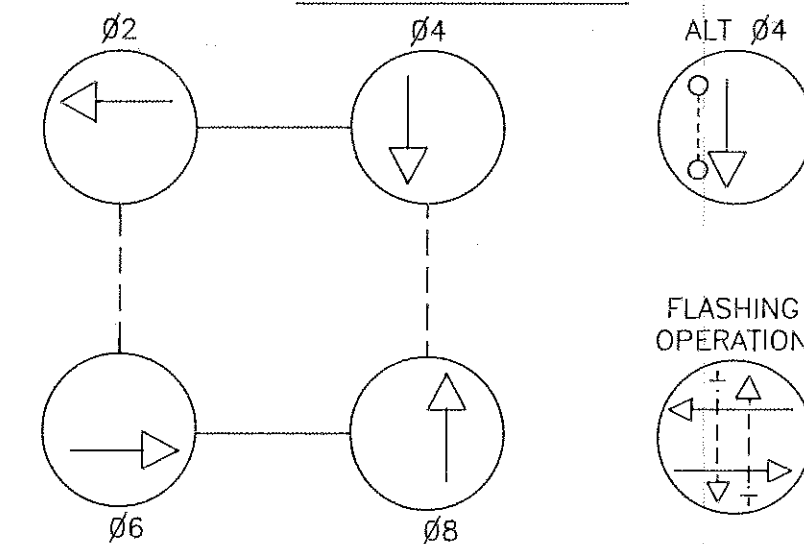

NEMA PHASING
1. PHASES ASSOCIATED BY A DASHED LINE WILL OPERATE CONCURRENTLY
2. PHASES ASSOCIATED BY A SOLID LINE WILL NOT OPERATE CONCURRENTLY

TO WASHINGTON D.C.

PEPCO
802418
7104

MD 650

PEPCO
802418
9602

PEPCO
NO
NUMBERS

SERVICE RD

PEPCO
803418
0932

PEPCO
803418
1443

16

MD 650

PEPCO
803417
0193


RIGHT OF WAY LINE

PEPCO
803418
1420

PEPCO
803418
1934

TO MD 193

INSET "A"

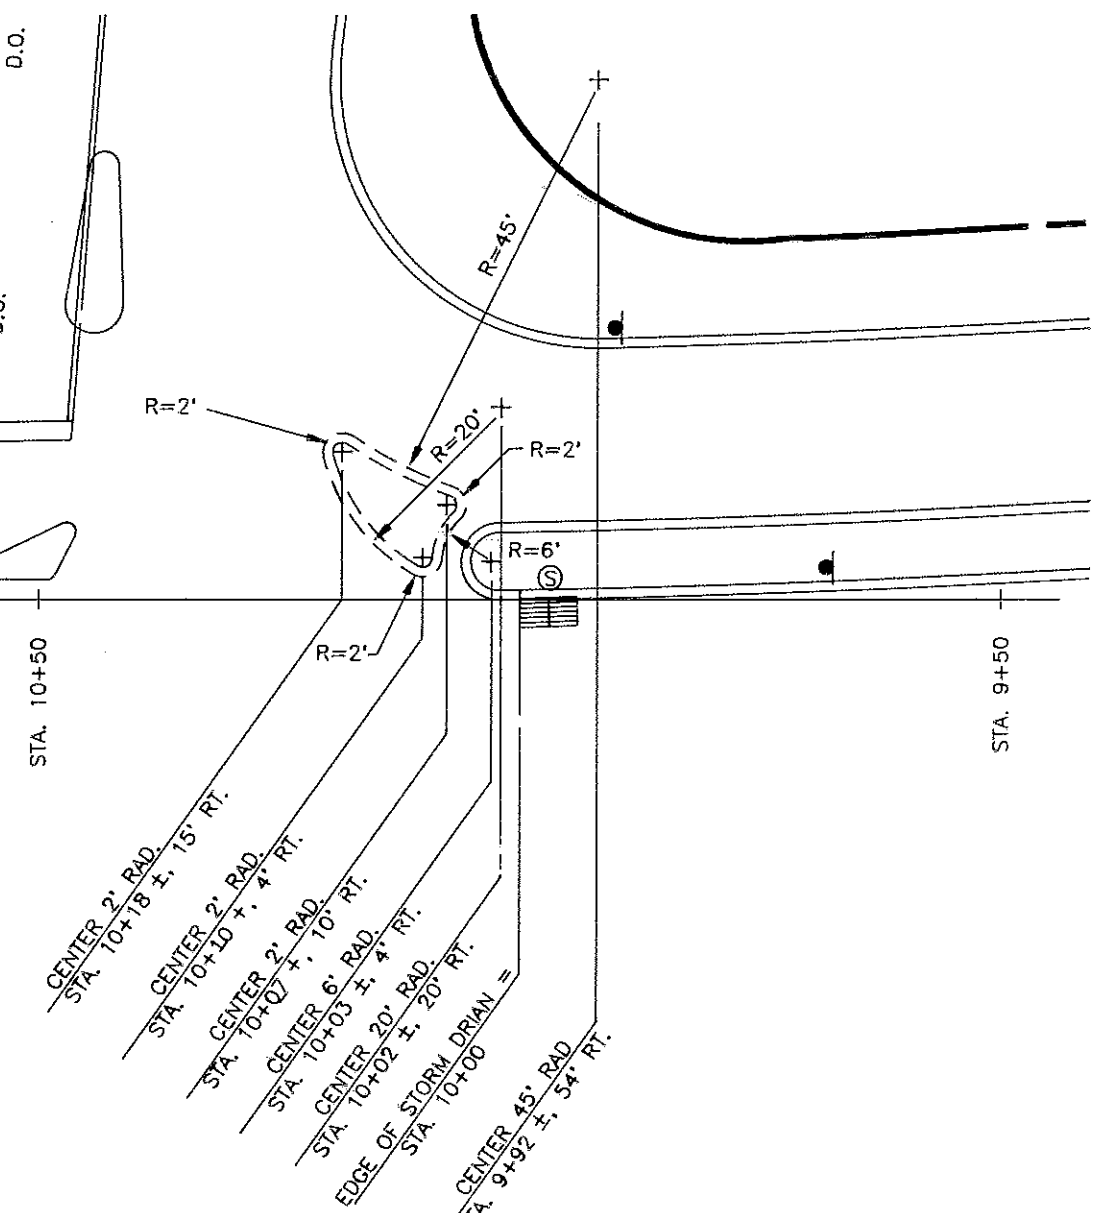

GENERAL NOTES:
1. Pavement markings detailed are proposed and are to be installed by the Contractor in accordance with S.H.A. standards.
2. "D.O." indicates a delay-output loop detector.
3. The loop detectors and conduit are to be installed prior to the installation of the pavement markings.


OVERHEAD HEIGHTS

C&P 19'-6"
CABLE 21'-4"
NEUTRAL 26'-10"
PRIMARY 39'-0"
(NOTE: C&P AND CATV ARE TO BE RAISED. PEPCO IS TO RAISE LUMINAIRE APPROX. 2')

C&P 20'-3"
NEUTRAL 28'-0"
SECONDARY 29'-10"
PRIMARY 41'-4"
PRIMARY 51'-0"
(NOTE: C&P IS TO BE RAISED)

LEGEND OF UNDERGROUND AND OVERHEAD UTILITIES

AERIAL CABLE — A — A — A
ELECTRIC — E — E — E
TELEPHONE — T — T — T
GAS — G — G — G
SEWER — S — S — S
WATER — W — W — W
CABLE TV — TV — TV — TV

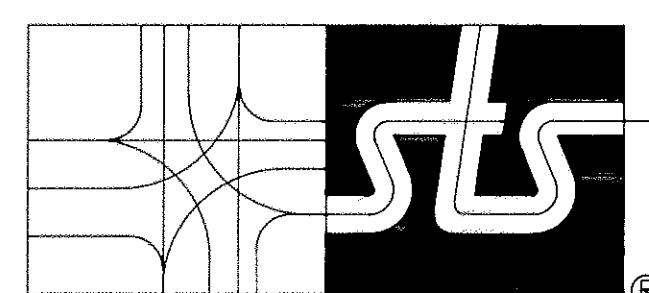

STREET TRAFFIC STUDIES, LTD.
Gateway International
1302 Concourse Drive, Suite 104
Linthicum, Maryland 21090
(301) 859-3553

REVISIONS

APPROVALS

CHIEF, DESIGN SECTION
ASST. DISTRICT ENGINEER, TRAFFIC
CHIEF, TRAFFIC ENGINEERING DIVISION
DEPUTY CHIEF ENGINEER, TRAFFIC

MDOT - STATE HIGHWAY ADMINISTRATION
Office of Traffic
TRAFFIC ENGINEERING DIVISION

LOG MILE-#16065001.34

DRAWN BY: W J NIES (FOR STS)
DES. BY: R J ZACHERL (FOR STS)
CHK. BY: J K 11/26/91

MD 650 AND GLENSIDE DR/ERSKINE ST
COUNTY PRINCE GEORGE'S

DATE: 11-25-91
SCALE: 1"=20'

F.A.P. NO.
S.H.A. NO.

TS/STD. NO.
3195

SHEET NO.
1 OF 1